



WALL TYPES

- WT-1 BRICK WALL (EXISTING)
4" STEEL STUD
4" MINERAL WOOL INSULATION
6MIL POLY VAPOR BARRIER
- WT-2 4" STEEL STUD
4" ACOUSTIC BATT INSULATION
RESILIENT CHANNEL
1/2" GYPSUM BD
- WT-3 BRICK WALL (EXISTING)
LIGHT CLEANING
- WT-4 BRICK WALL (EXISTING)
CLEAN WITH KNEE BRUSHES
REPOINT LOOSE PORTAL JOINTS
APPLY CLEAR SEALANT
- WT-5 BRICK WALL (EXISTING)
LIGHT CLEANING
APPLY CLEAR SEALANT
- WT-6 4" STEEL STUD
1/2" GYPSUM BD
- WT-7 45 MIN FIRE RATED
5/8" TYPE X GYPSUM BD
4" STEEL STUD
SPACED @ 16" OC
MINERAL WOOL INSULATION
5/8" TYPE X GYPSUM BD


- WT-8 1/2" GYPSUM BD
4" STEEL STUD
1/2" GYPSUM BD
- WT-9 1/2" GYPSUM BD (MOISTURE RESIST.)
4" STEEL STUD
1/2" GYPSUM BD (MOISTURE RESIST.)
CERAMIC TILES
- WT-10 1/2" GYPSUM BD
4" STEEL STUD
1/2" GYPSUM BD (MOISTURE RESIST.)
CERAMIC TILES
- WT-11 45 MIN FIRE RATED
5/8" TYPE X GYPSUM BD
4" STEEL STUD
SPACED @ 16" OC
MINERAL WOOL INSULATION
5/8" TYPE X GYPSUM BD
(MOISTURE RESIST.)
CERAMIC TILES
- WT-12 4" STEEL STUD
1/2" GYPSUM BD
CERAMIC TILES

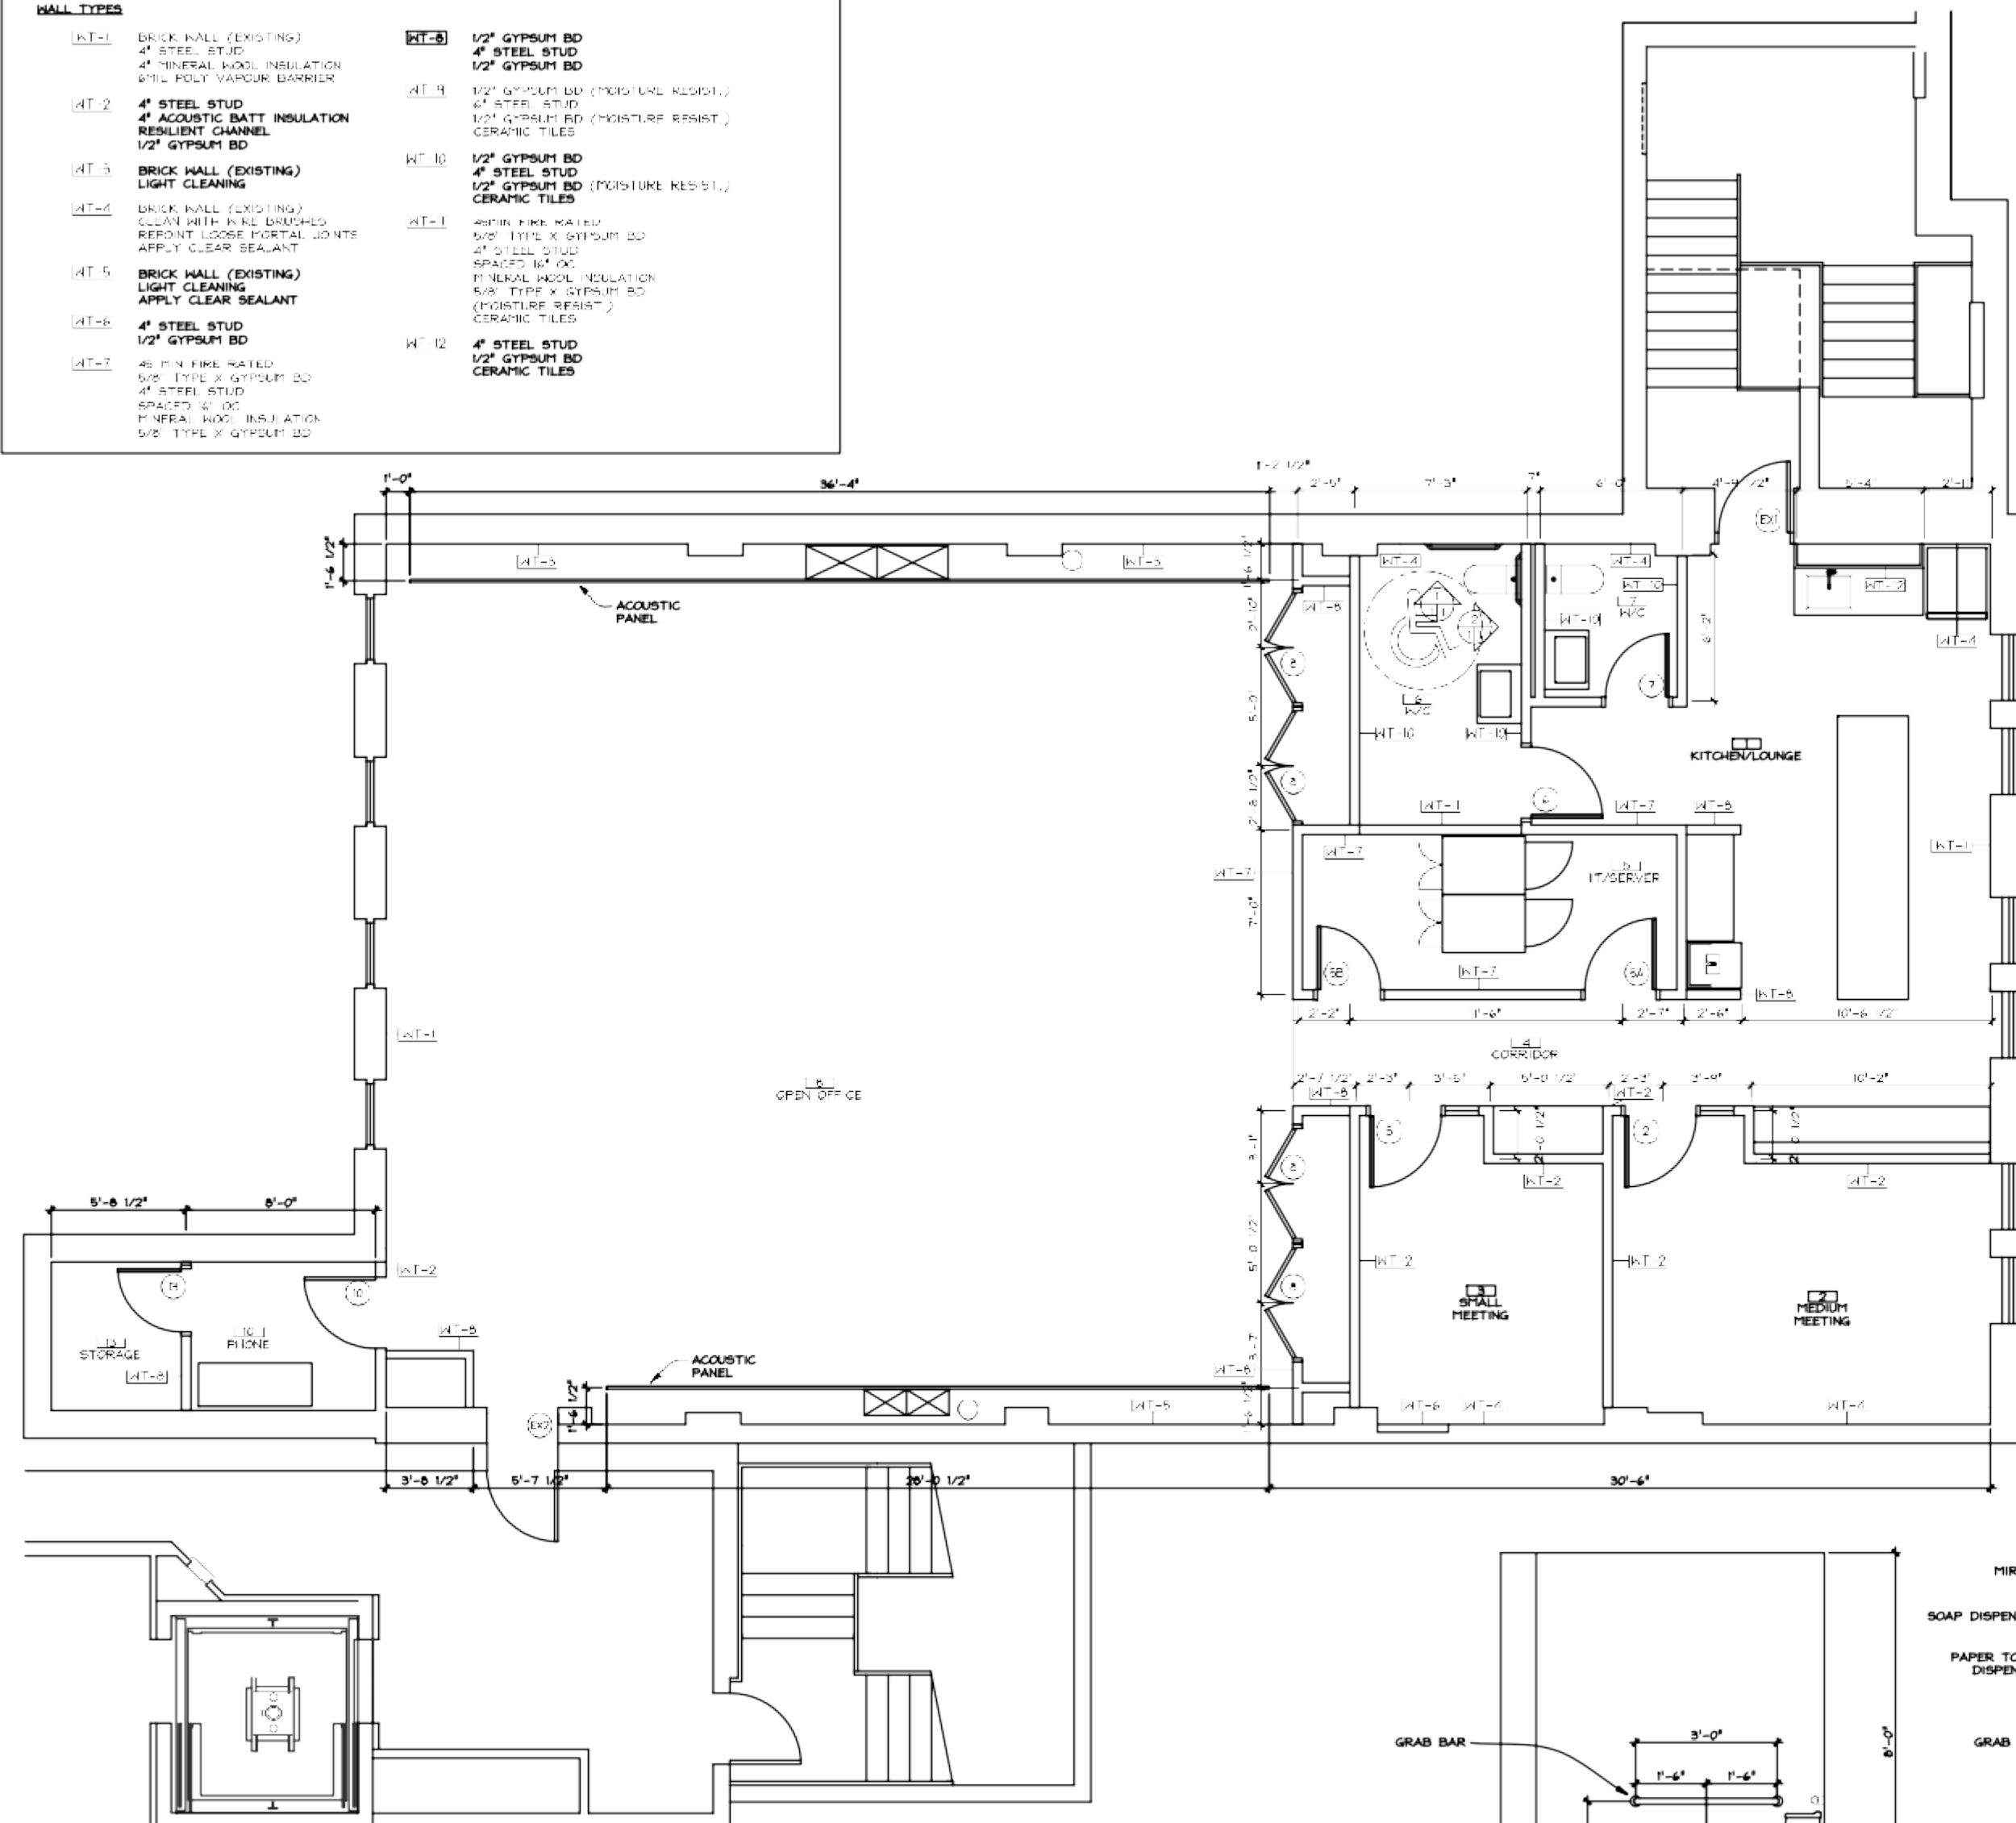

FLOOR PLAN - 3RD FLOOR
SCALE 1/4" = 1'-0"

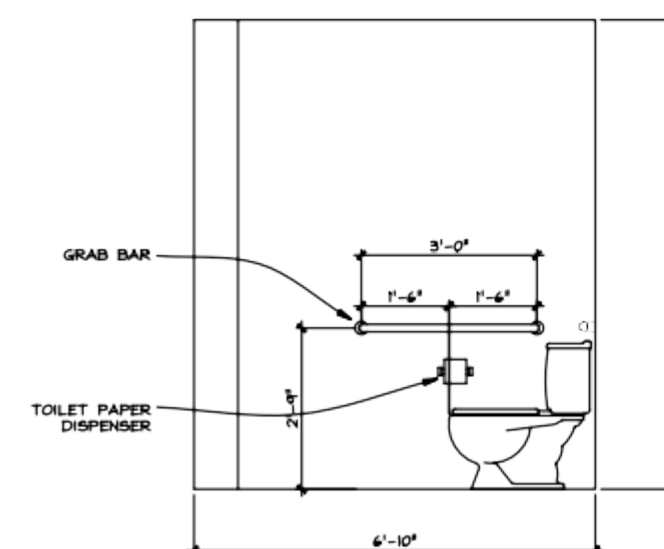

W/C ELEVATION
SCALE 1/2" = 1'-0"

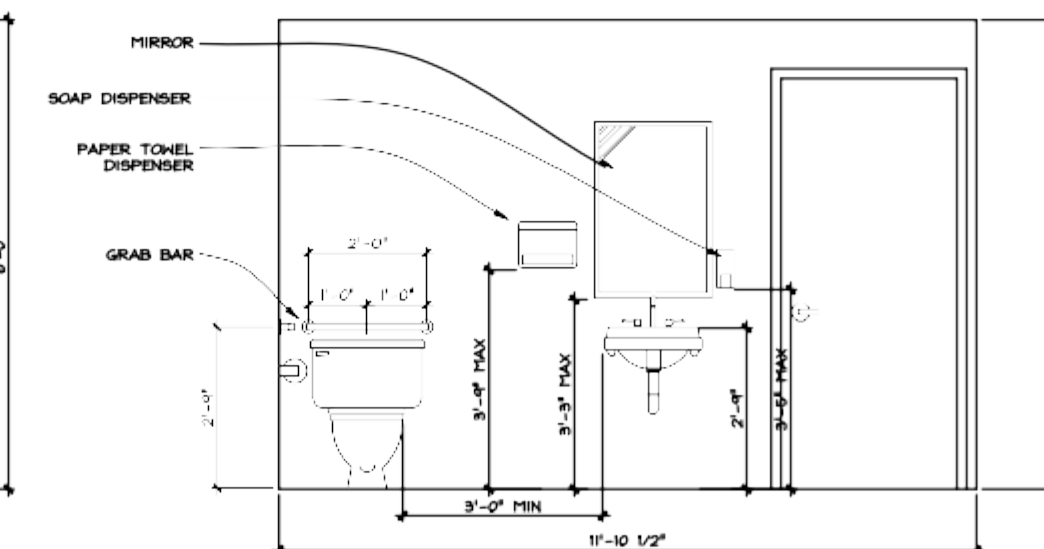

W/C ELEVATION
SCALE 1/2" = 1'-0"