


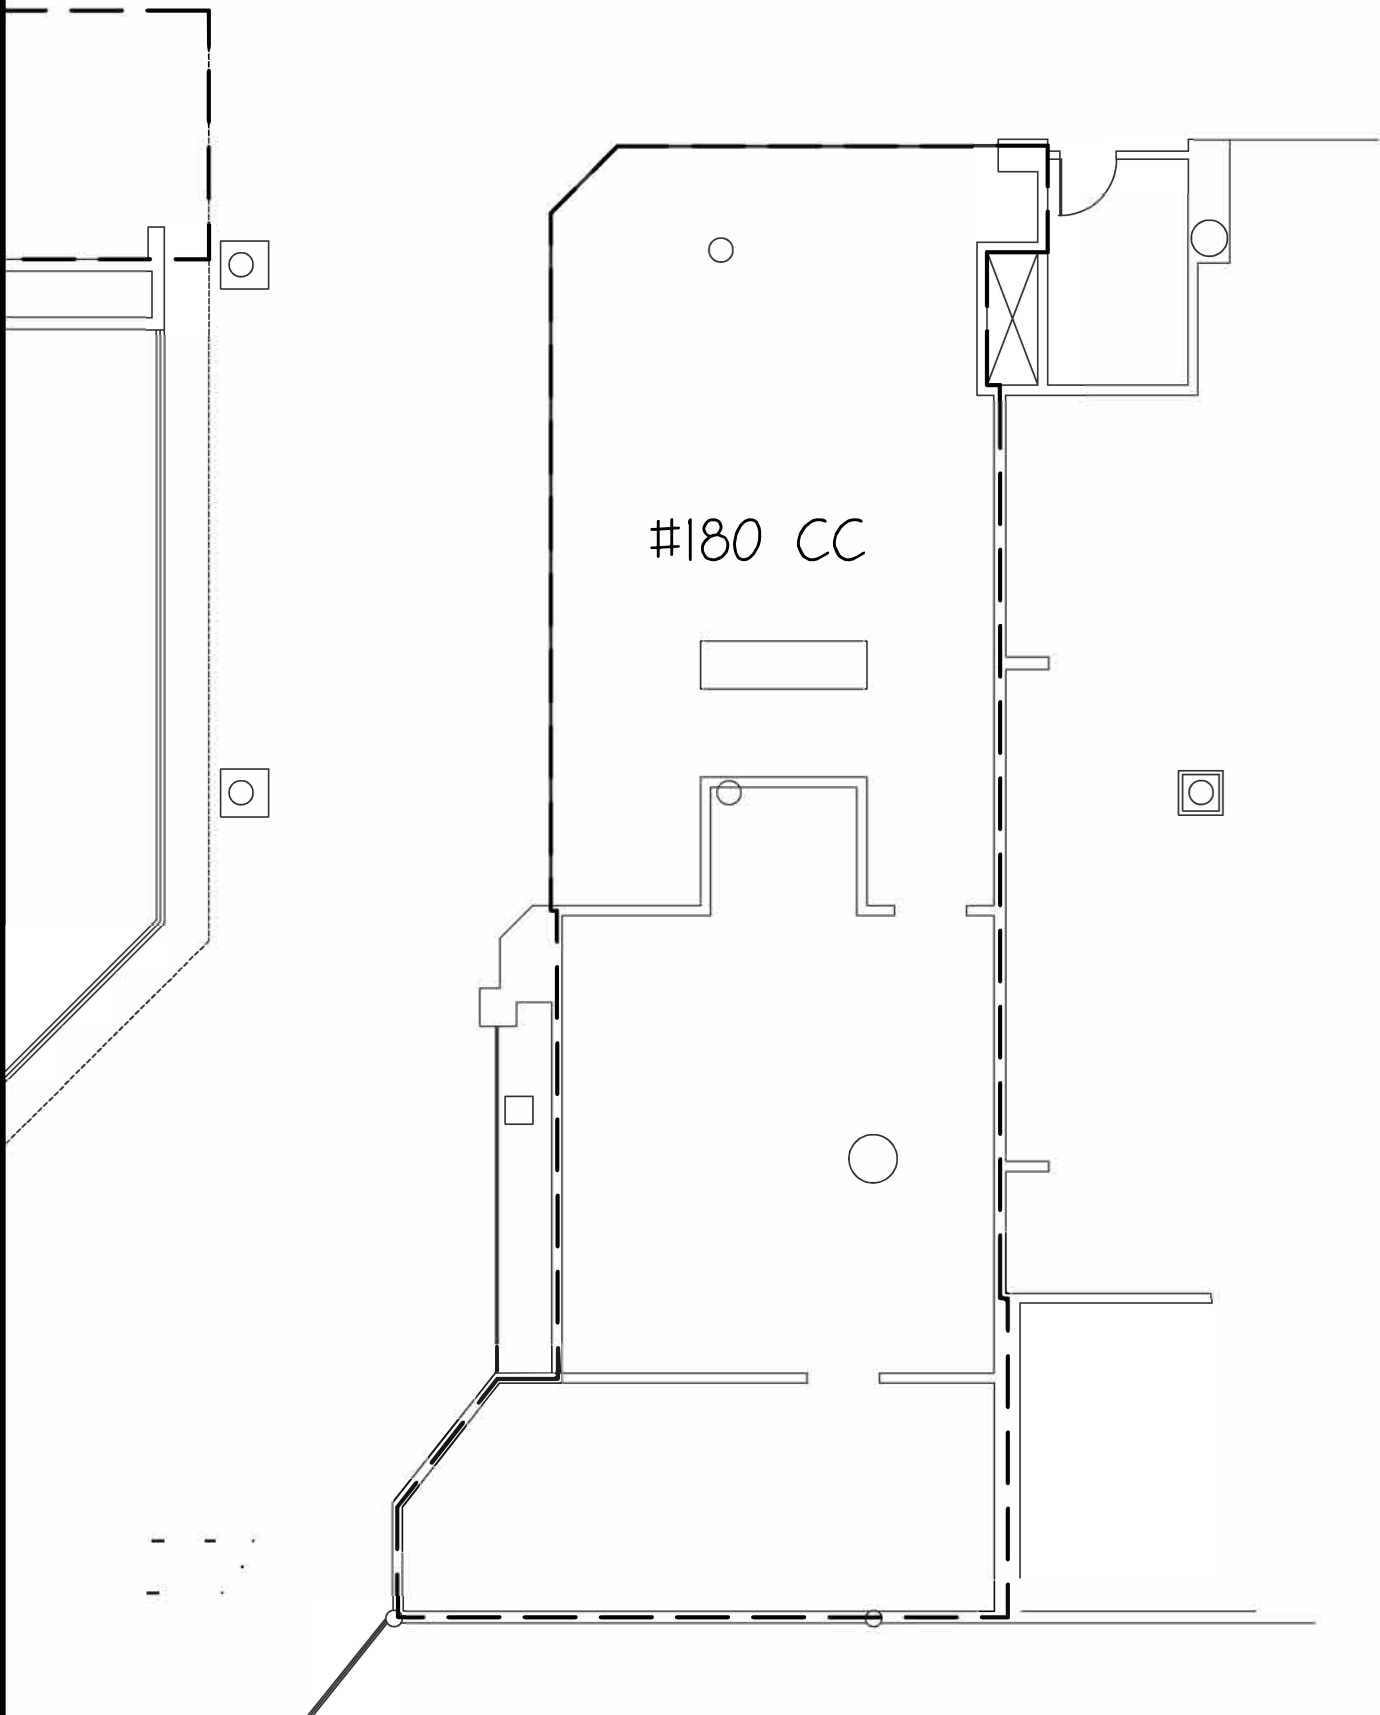

NOTES:

- MEASUREMENT TAKEN TO OUTSIDE FACE OF EXTERIOR WALL
 - MEASUREMENT TAKEN TO CENTER OF SHARED WALLS
 - MEASUREMENT TAKEN TO OUTSIDE FACE COMMON WALLS
- SCALE: 1/8"=1'-0" ON 8.5"x14" SHEET

CCM 7	Project :	CONFEDERATION COURT MALL CHARLOTTETOWN, PEI	Scale AS NOTED	CHANDLER ARCHITECTURE DESIGN MATTERS 92 Queen Street PO Box 550 Charlottetown Prince Edward Island, Canada C1A 7L1 Tel: 902 628 8658 Fax: 902 566 9214 www.chandlerarchitecture.ca		
			Date SEPT 2024			
	Sheet Title :	CCM #180 CC	Drn BY AJH			
			Dwg No. CCM 180CC			
					I	00/00/00
					Rev	Date