


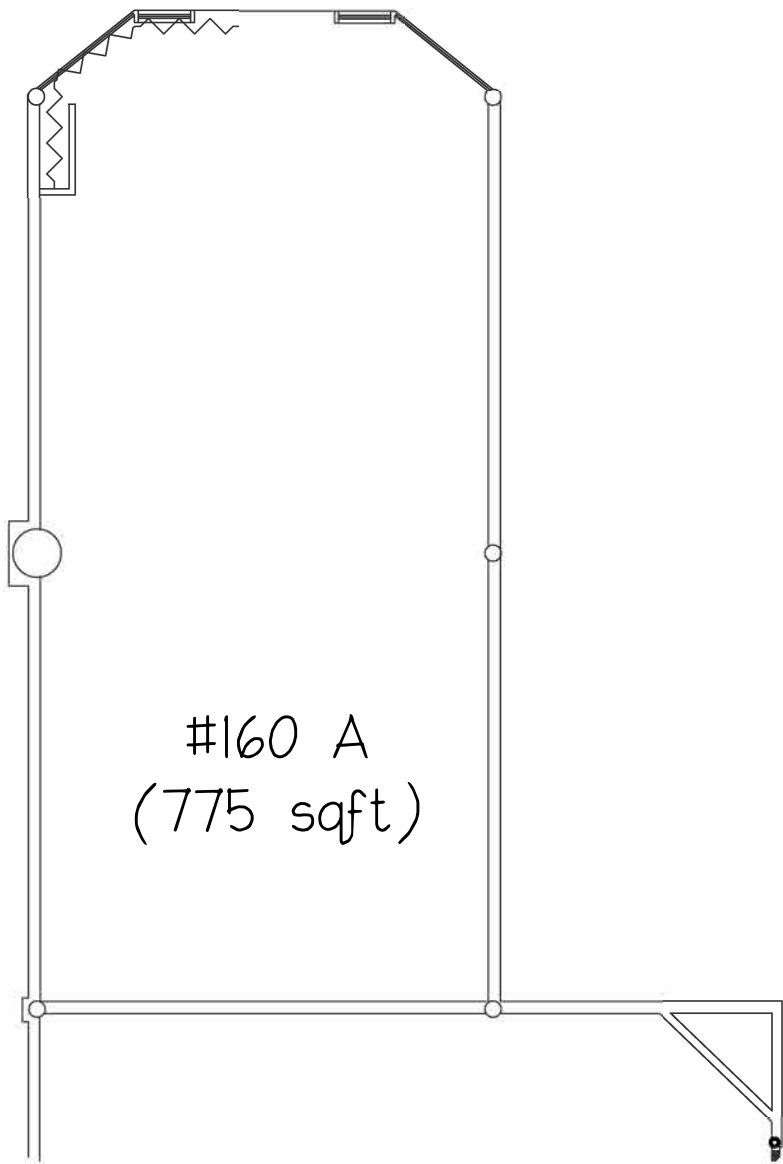

C

NOTES:
MEASUREMENT TAKEN TO OUTSIDE FACE OF EXTERIOR WALL
MEASUREMENT TAKEN TO CENTER OF SHARED WALLS
MEASUREMENT TAKEN TO OUTSIDE FACE COMMON WALLS
SCALE: 1/8"=1'-0" ON 8.5"x14" SHEET

CCM 79	Project : CONFEDERATION COURT MALL CHARLOTTETOWN, PEI	Scale AS NOTED	CHANDLER ARCHITECTURE DESIGN MATTERS 92 Queen Street PO Box 550 Charlottetown Prince Edward Island, Canada C1A 7L1 Tel: 862 628 6058 Fax: 862 508 9214 www.chandlerarchitecture.ca			
		Date MARCH 2015				
	Sheet Title : CCM #160 CC OPTION A	Drn BY AJH				
		Dwg No. 2014-CCM2 #160 CC				
				I	-	00/00/00
				Rev	Description	Date